


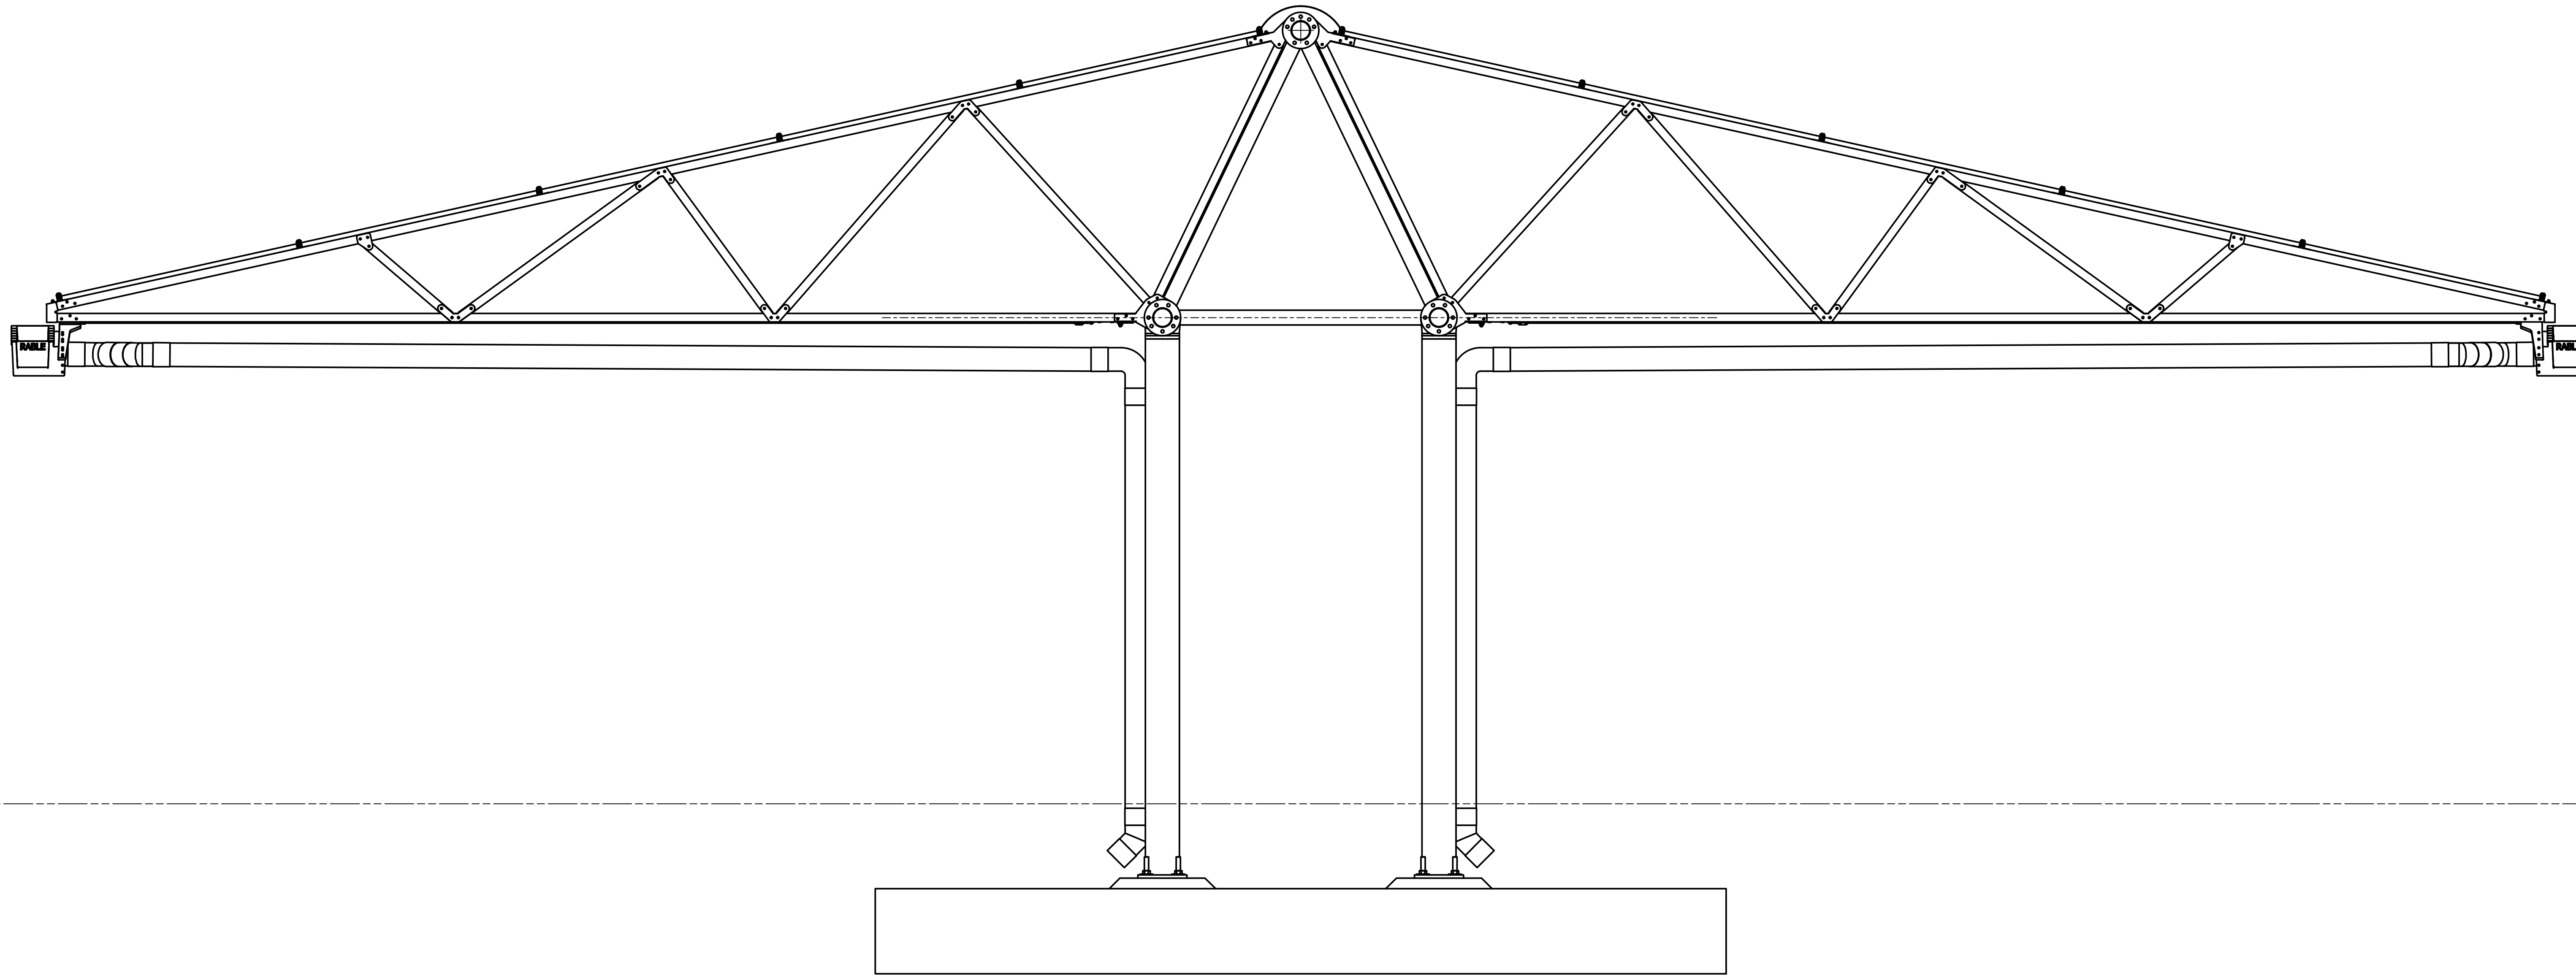

Frontview Standard Module with gutters & drainage



Isometric view